






Дом 6x4 70мм. (garden house) Модель P453




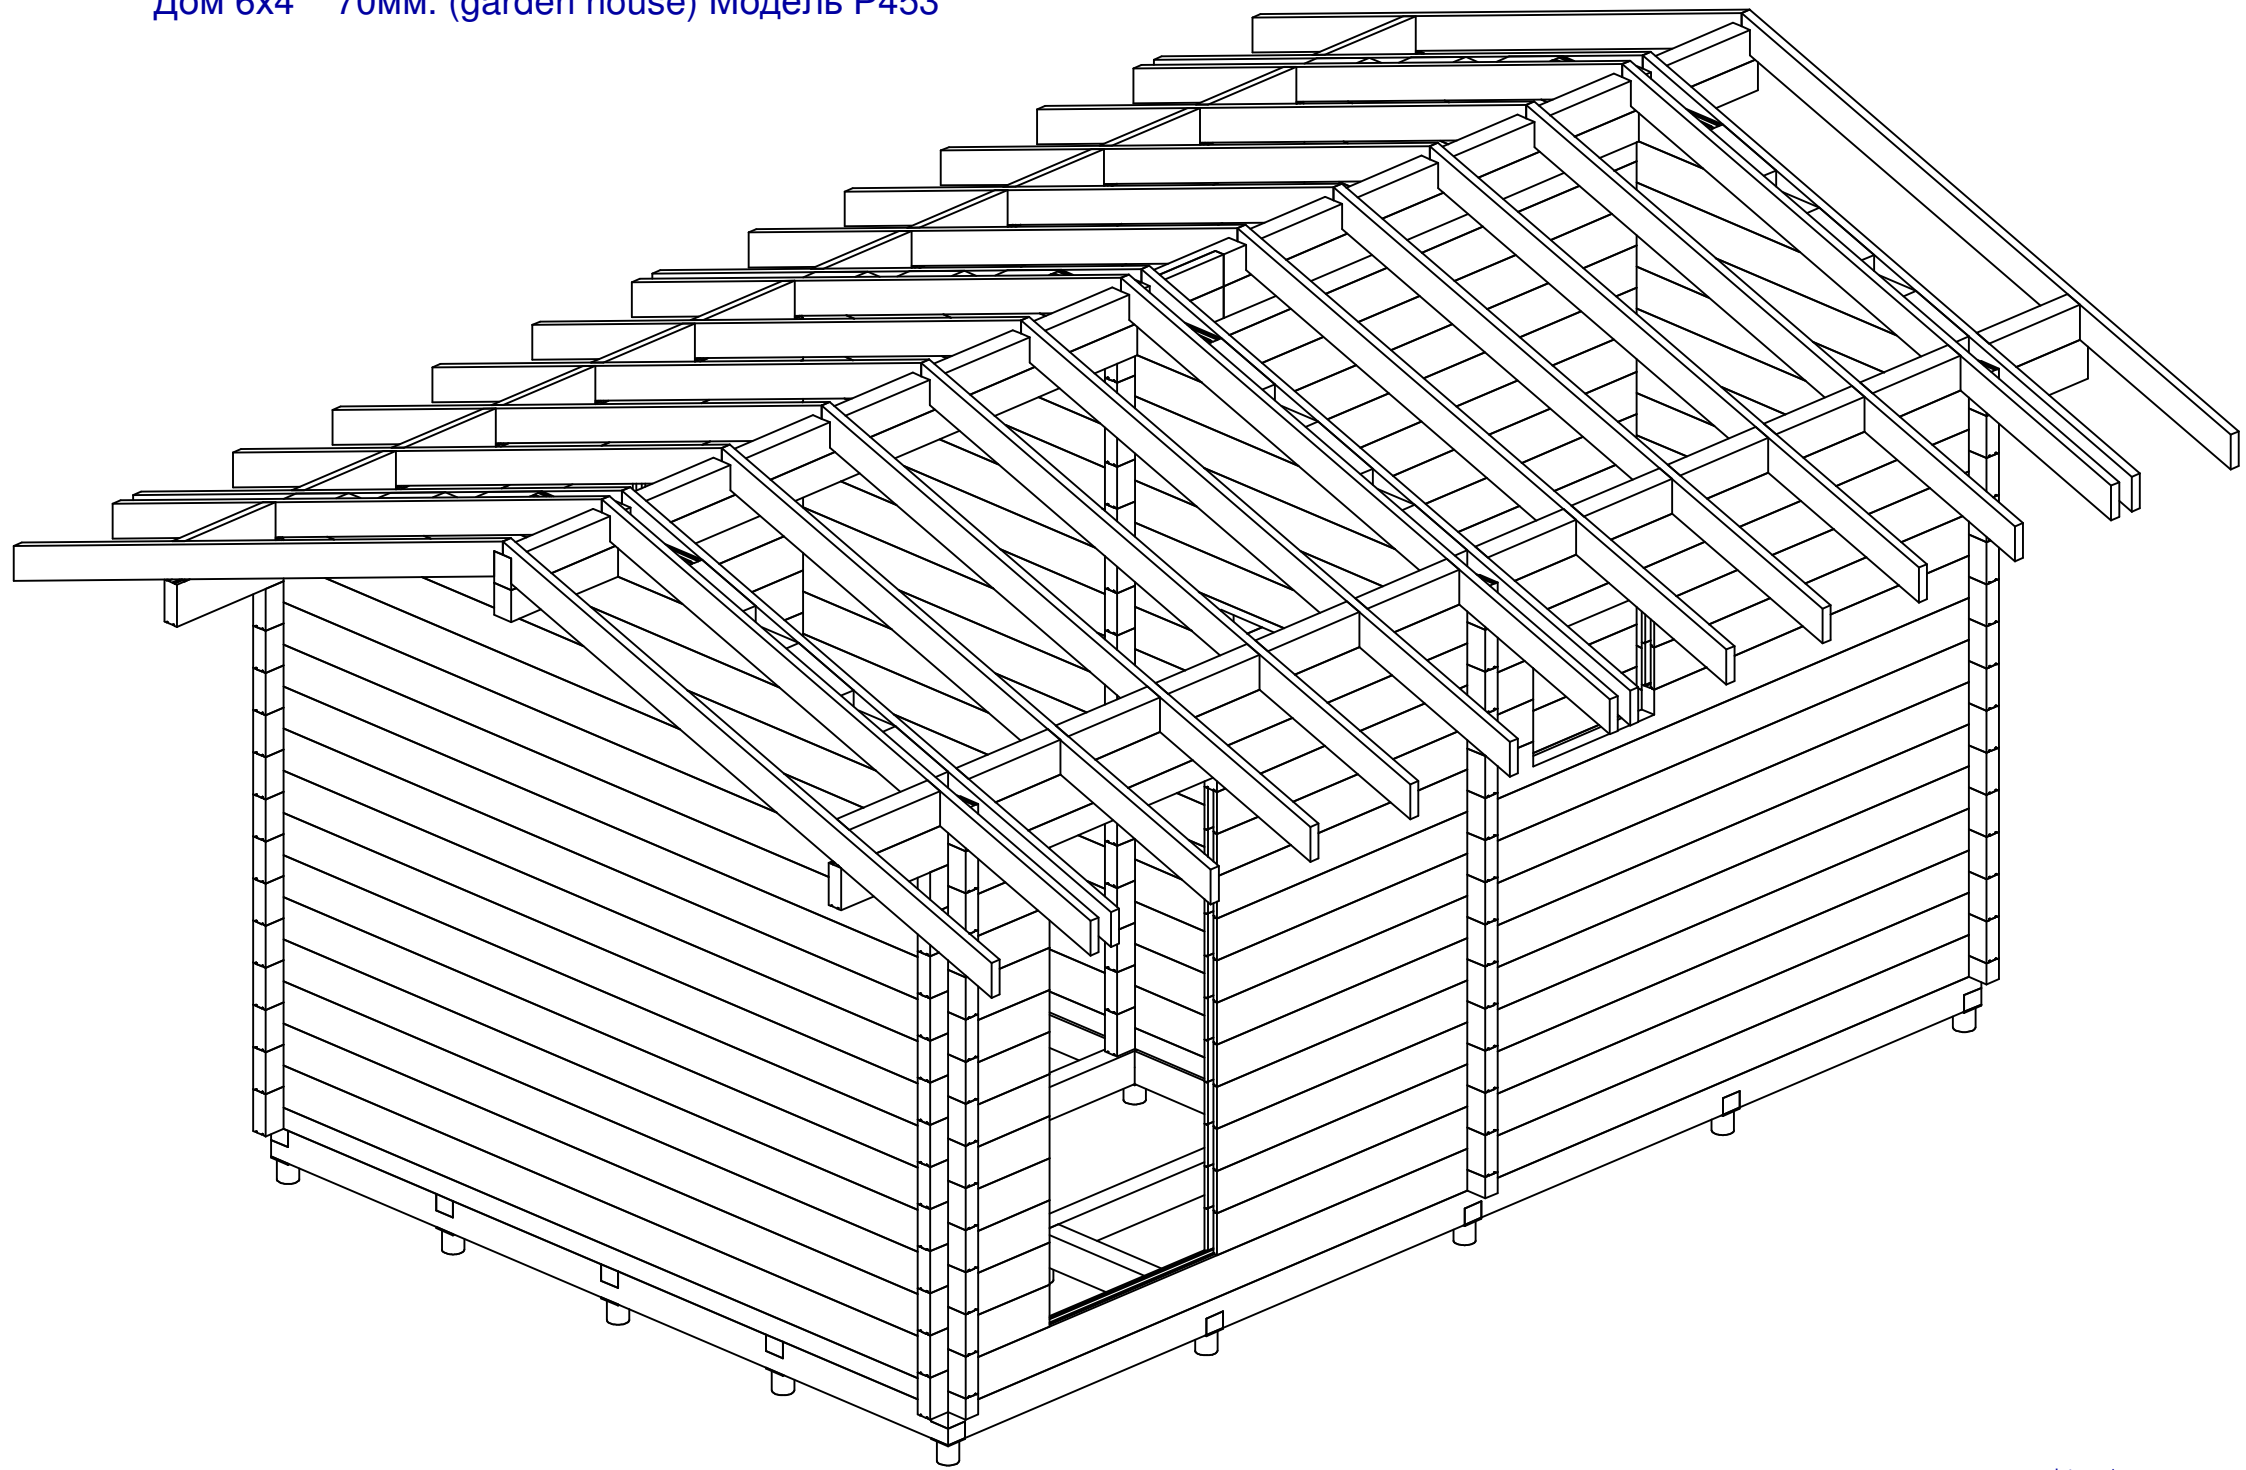


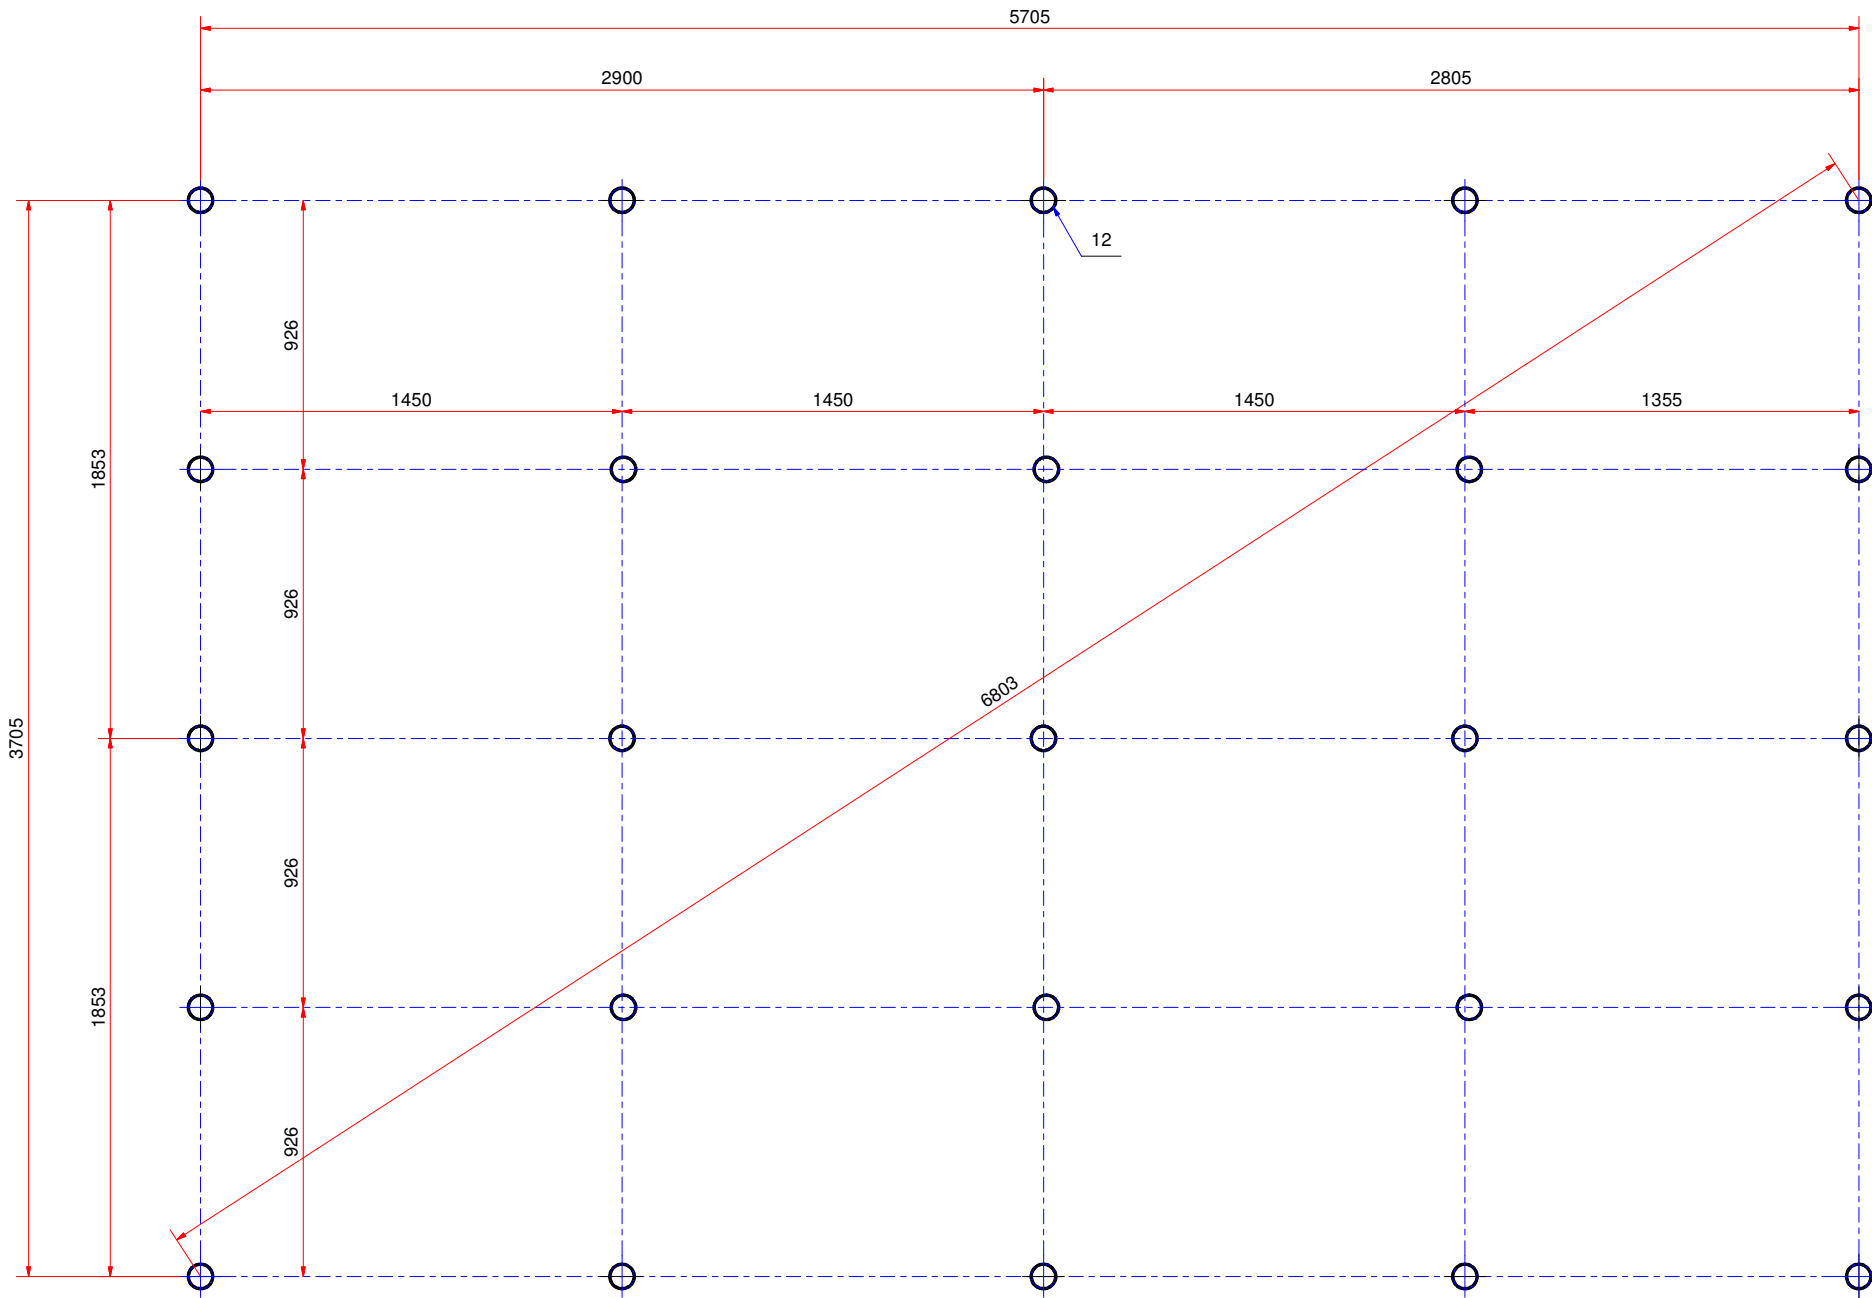


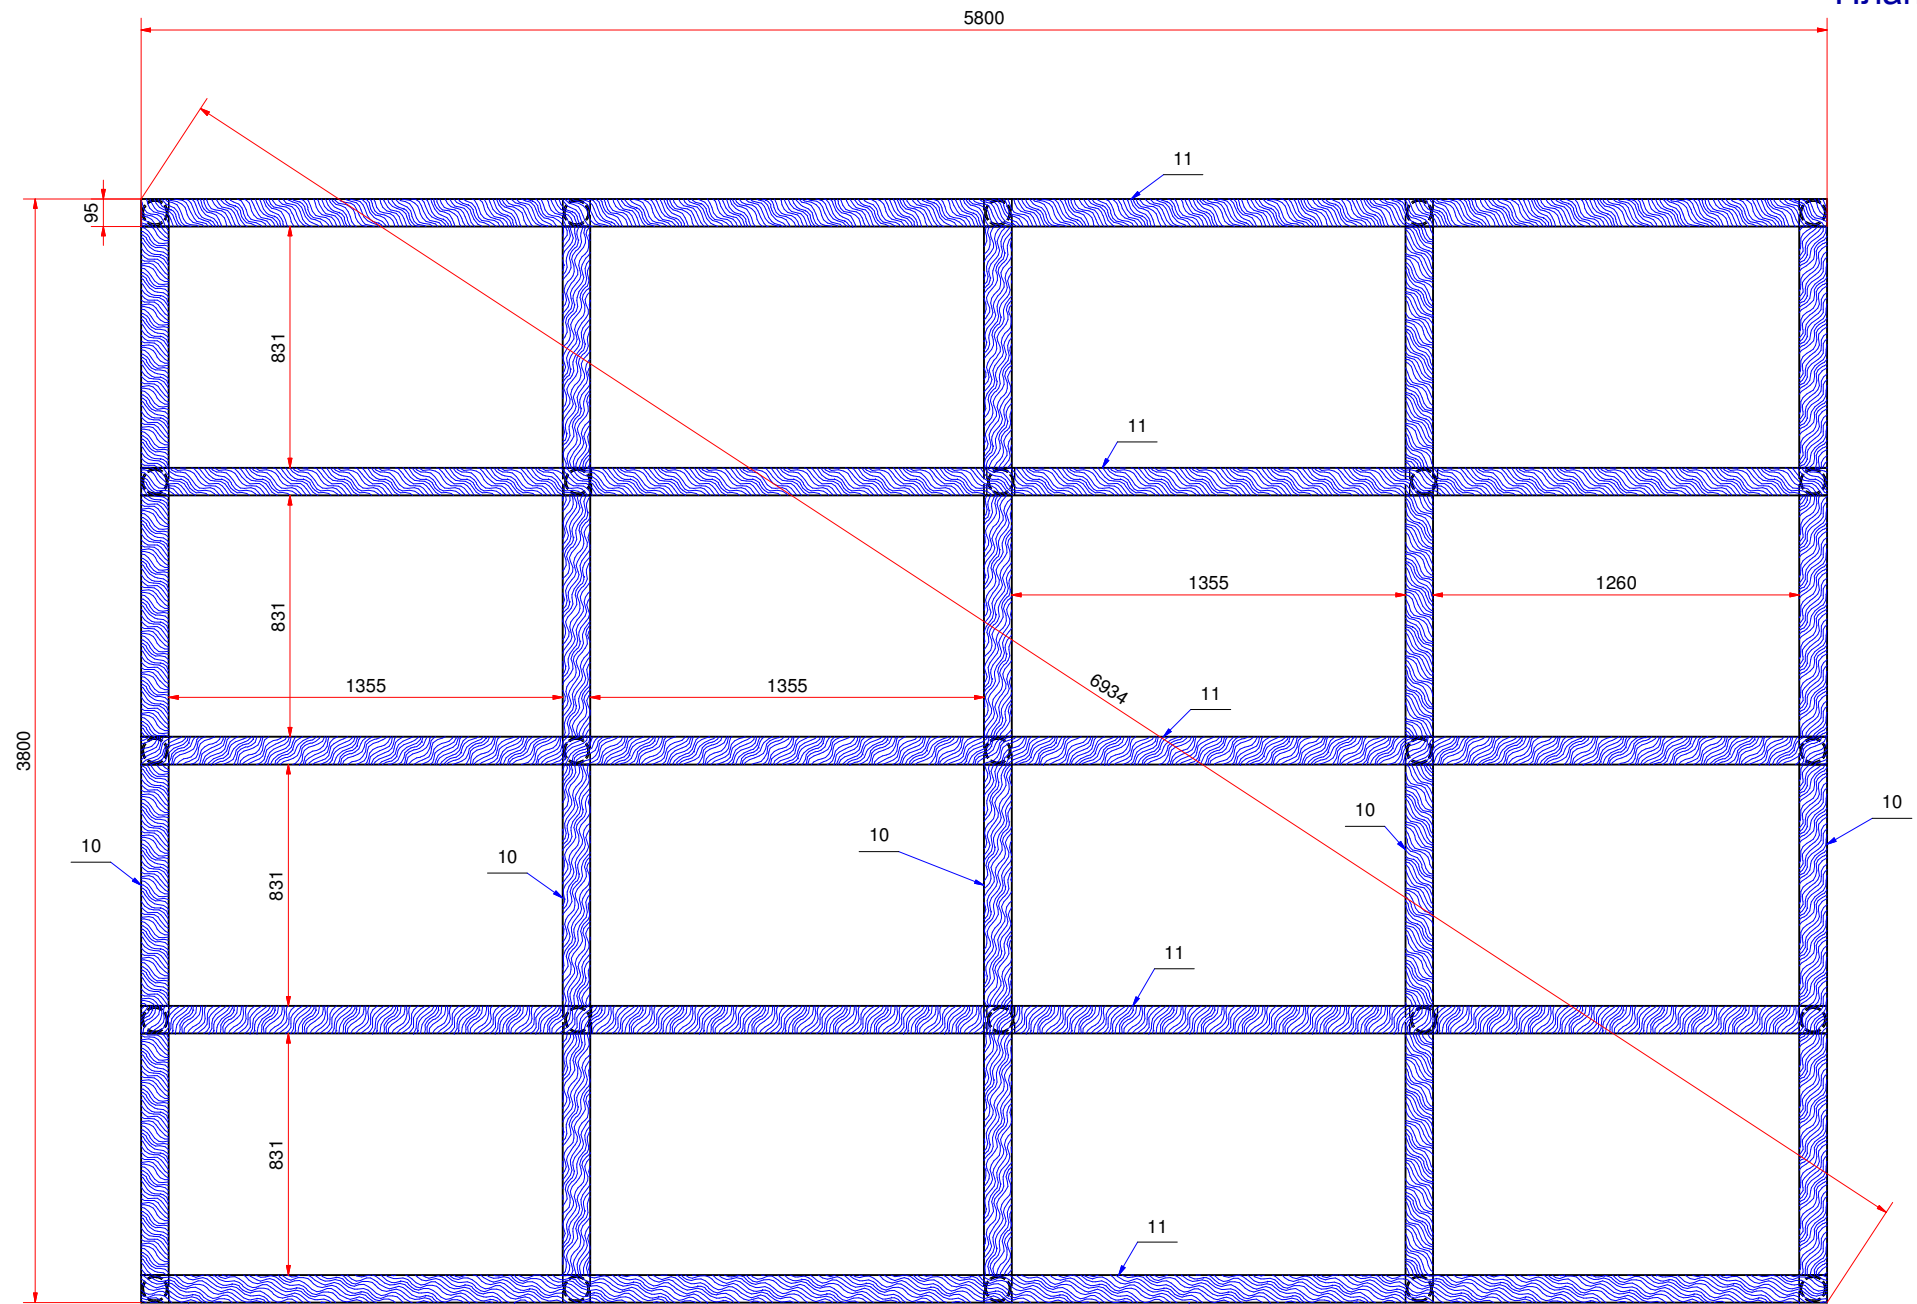


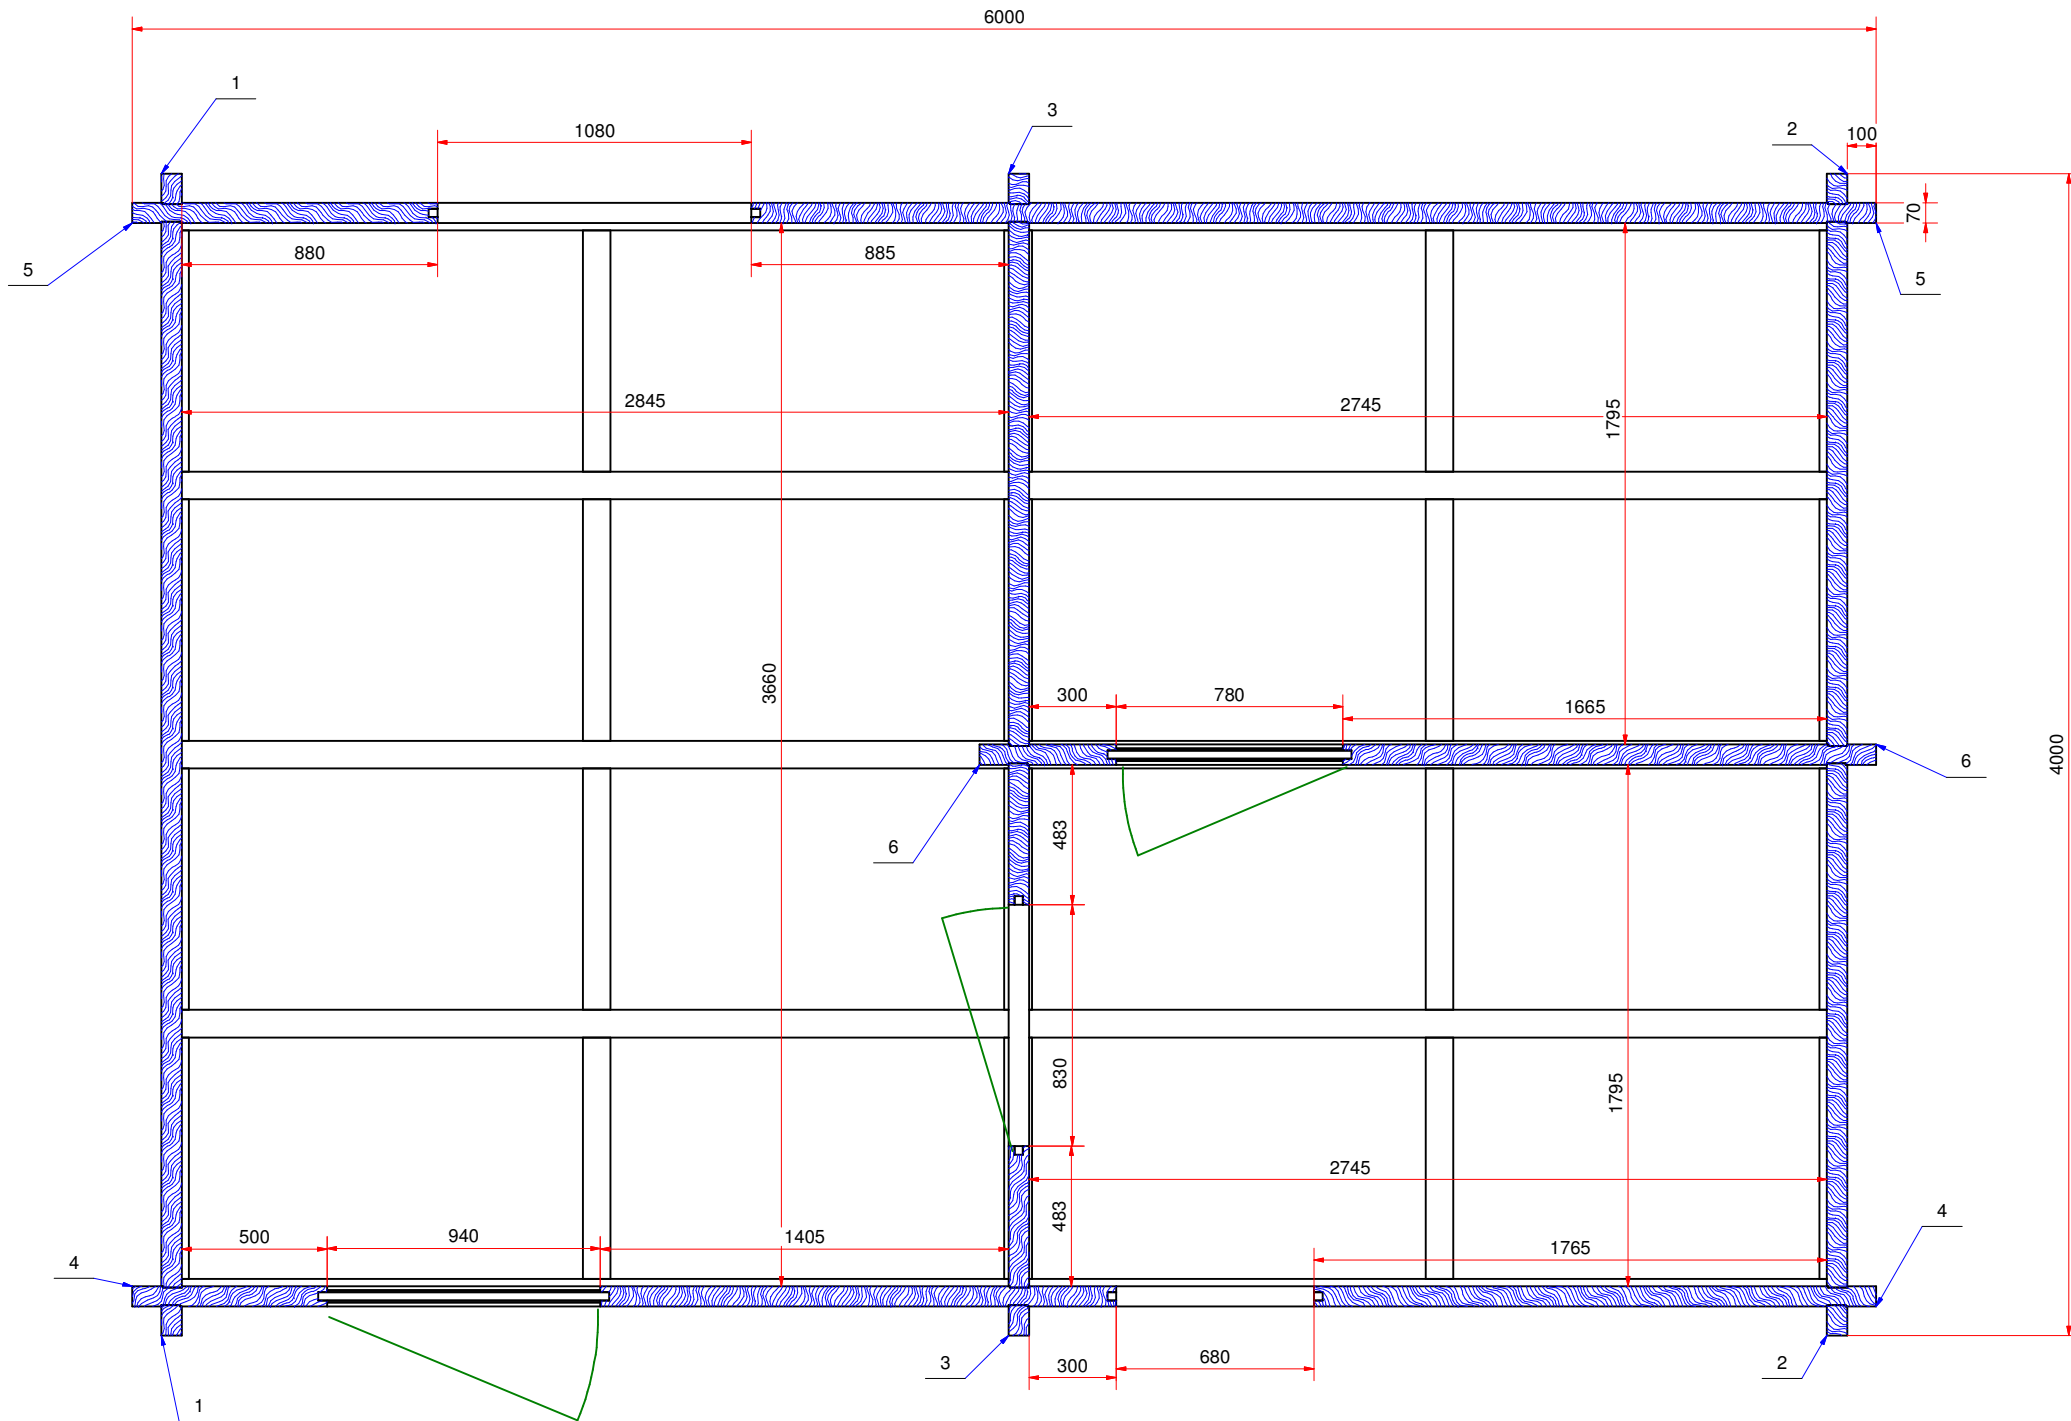


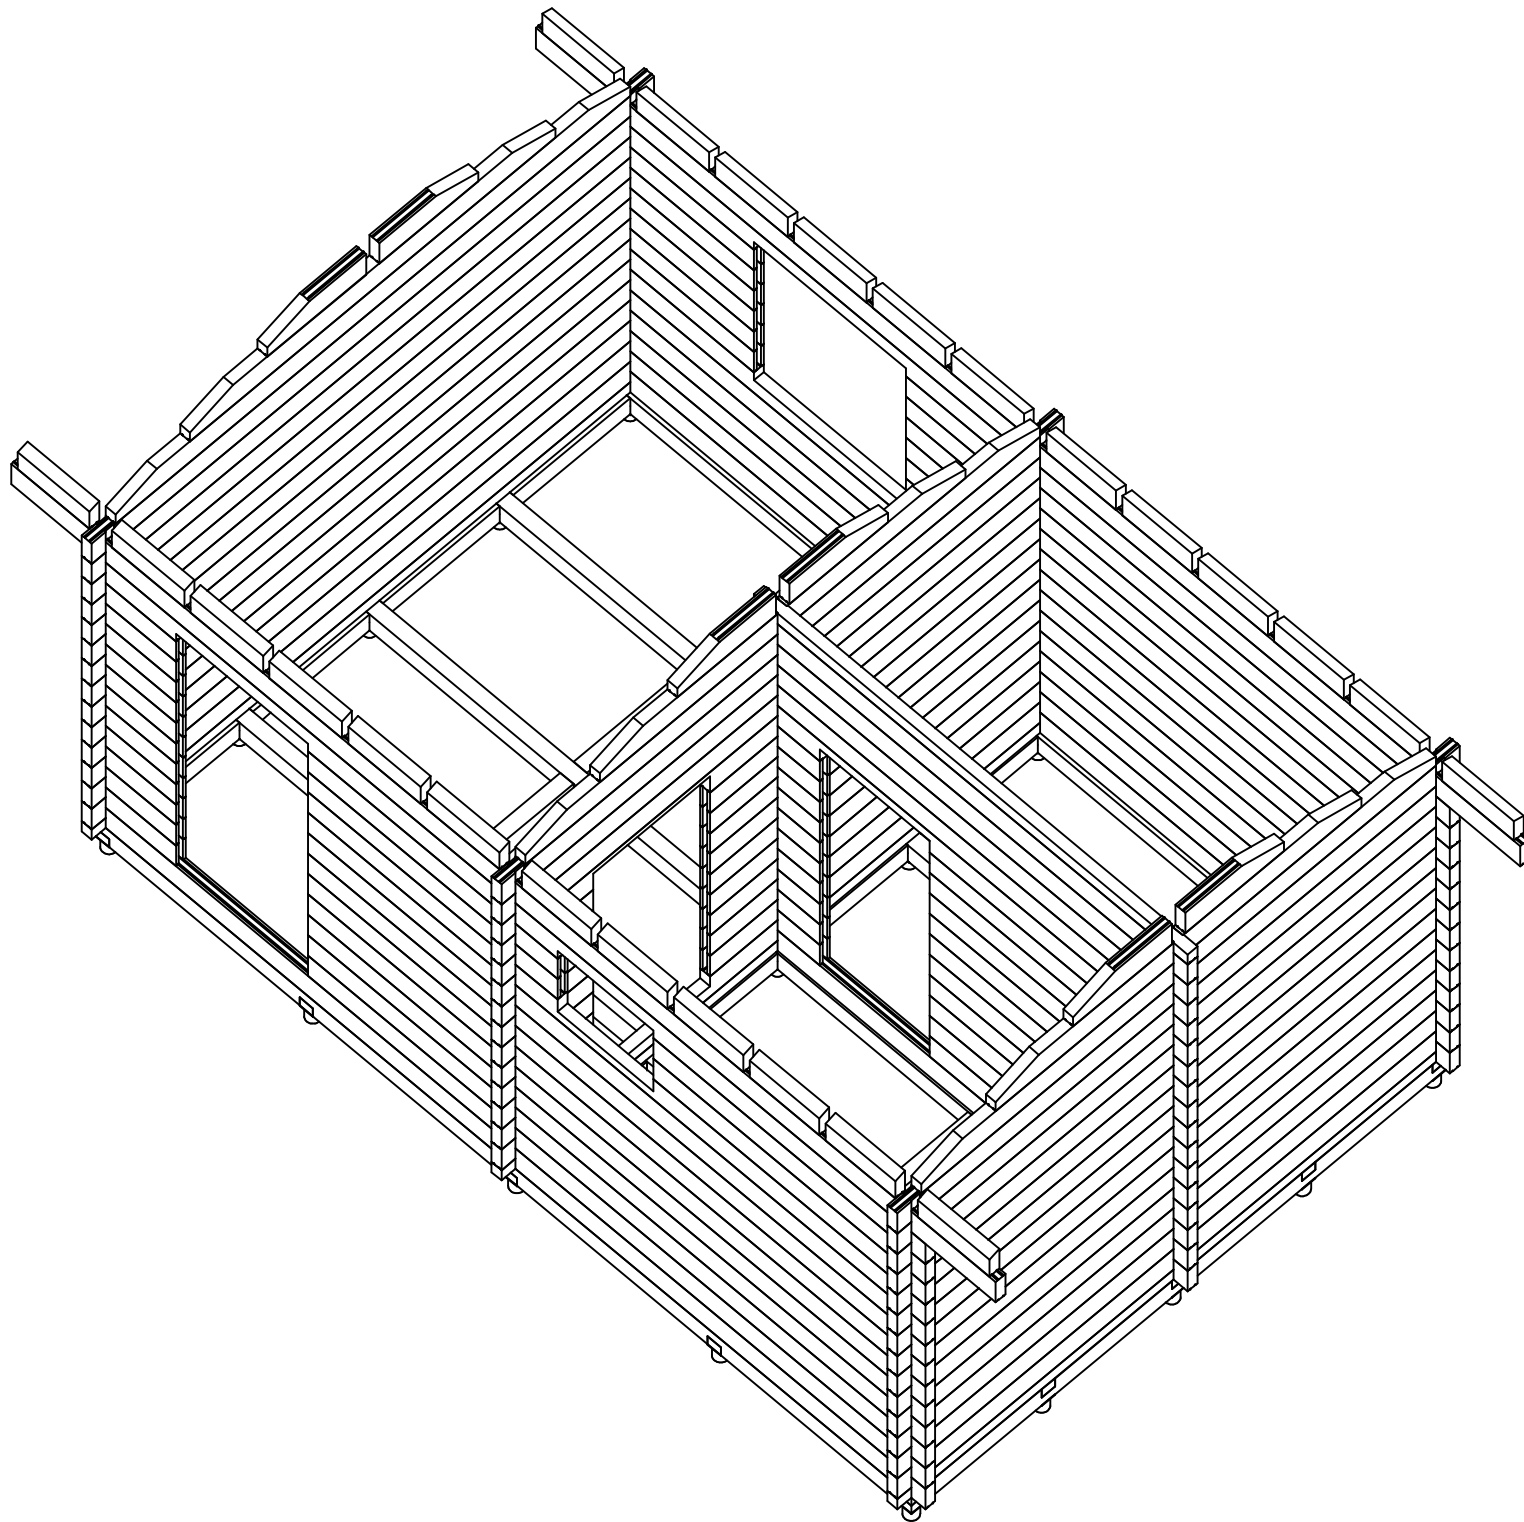

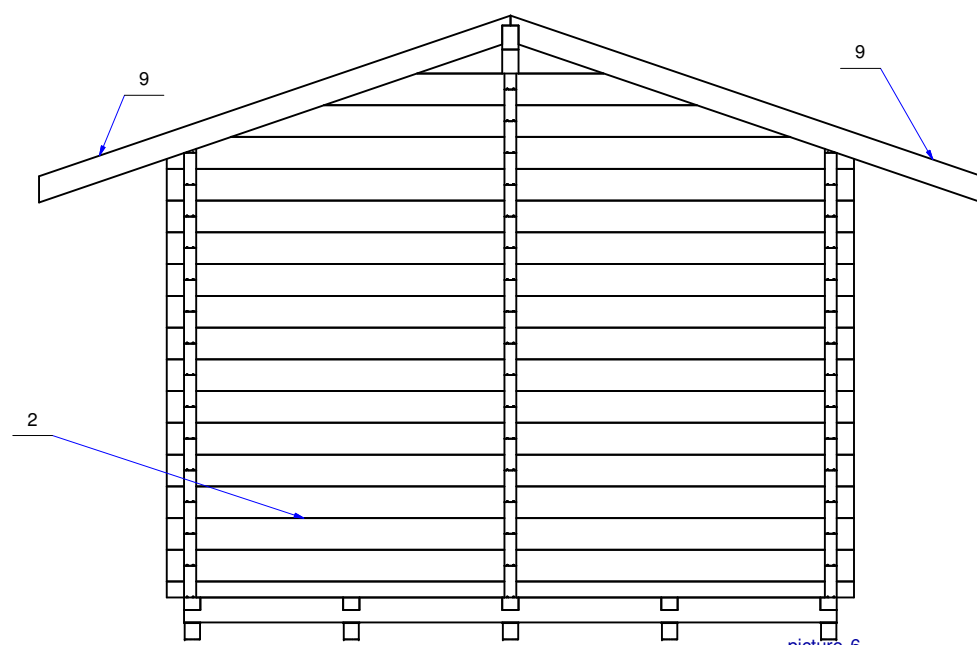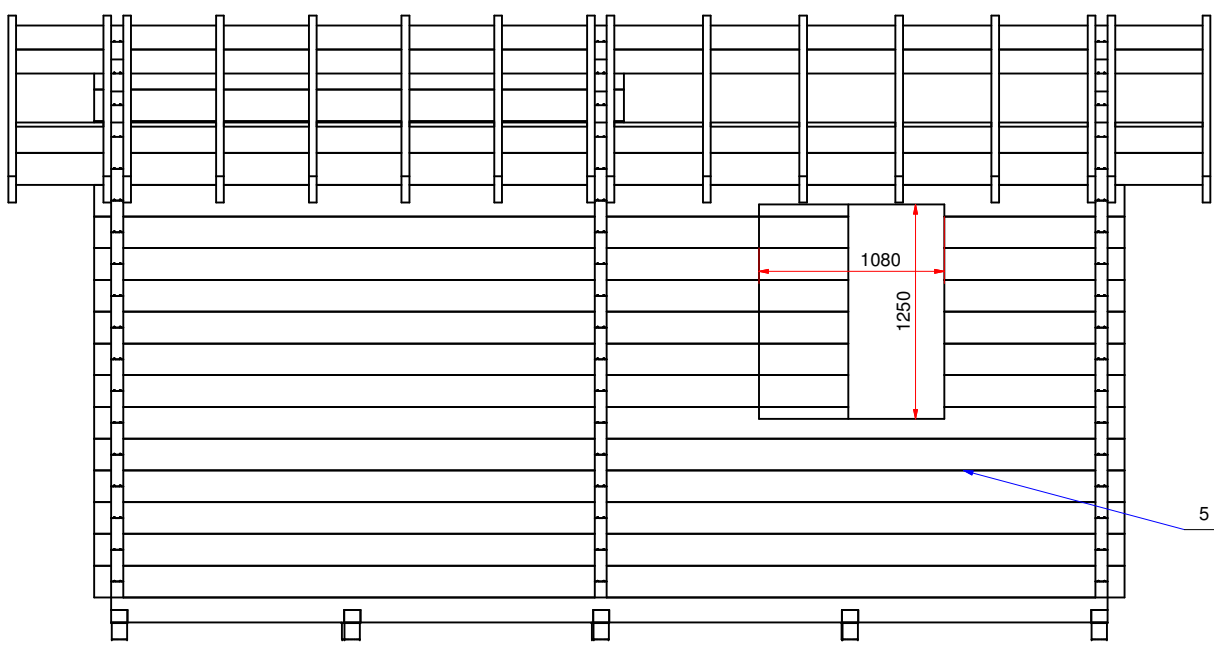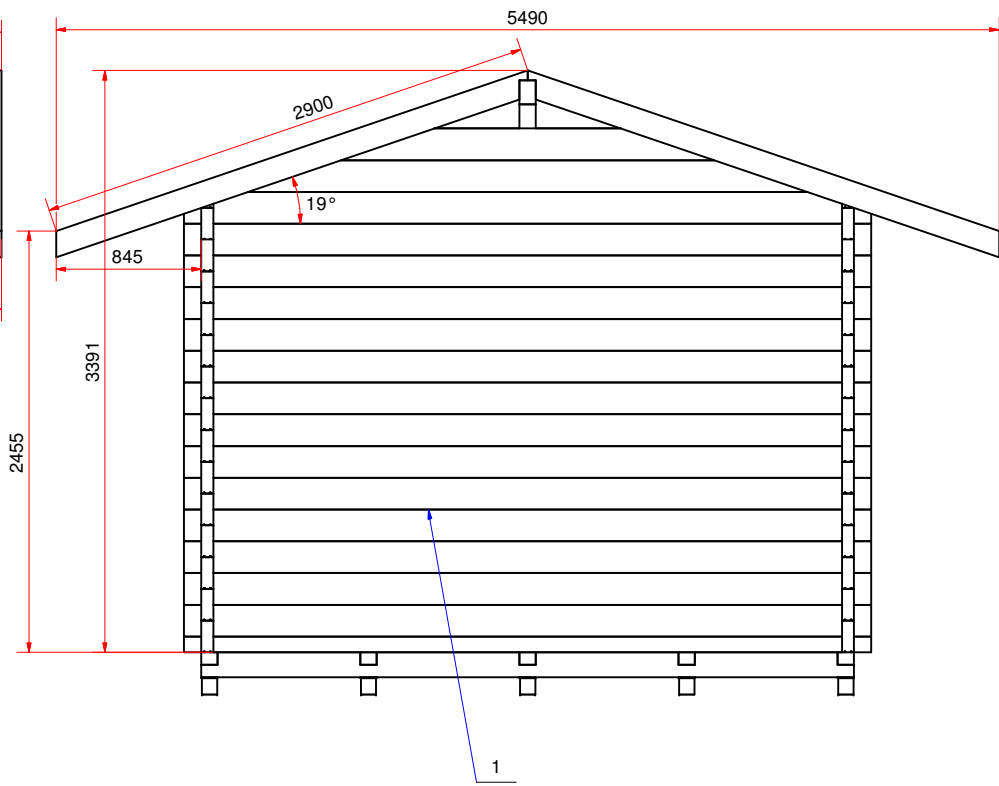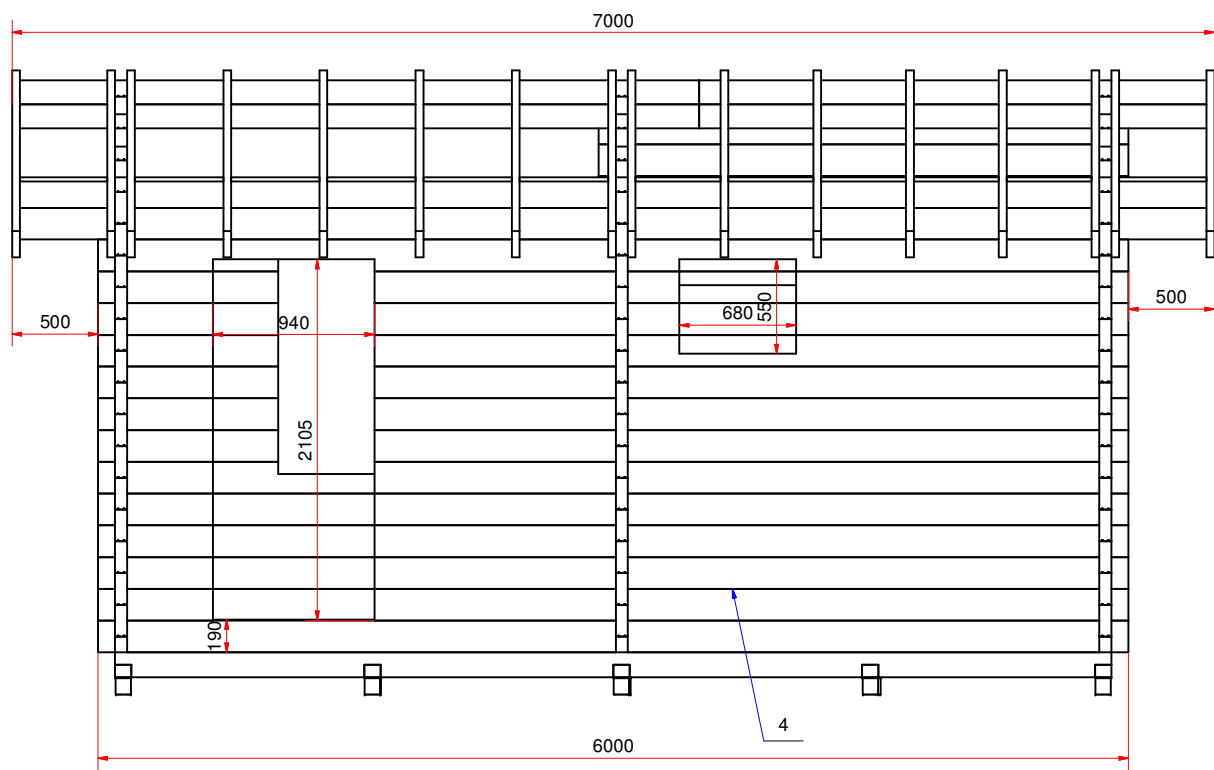

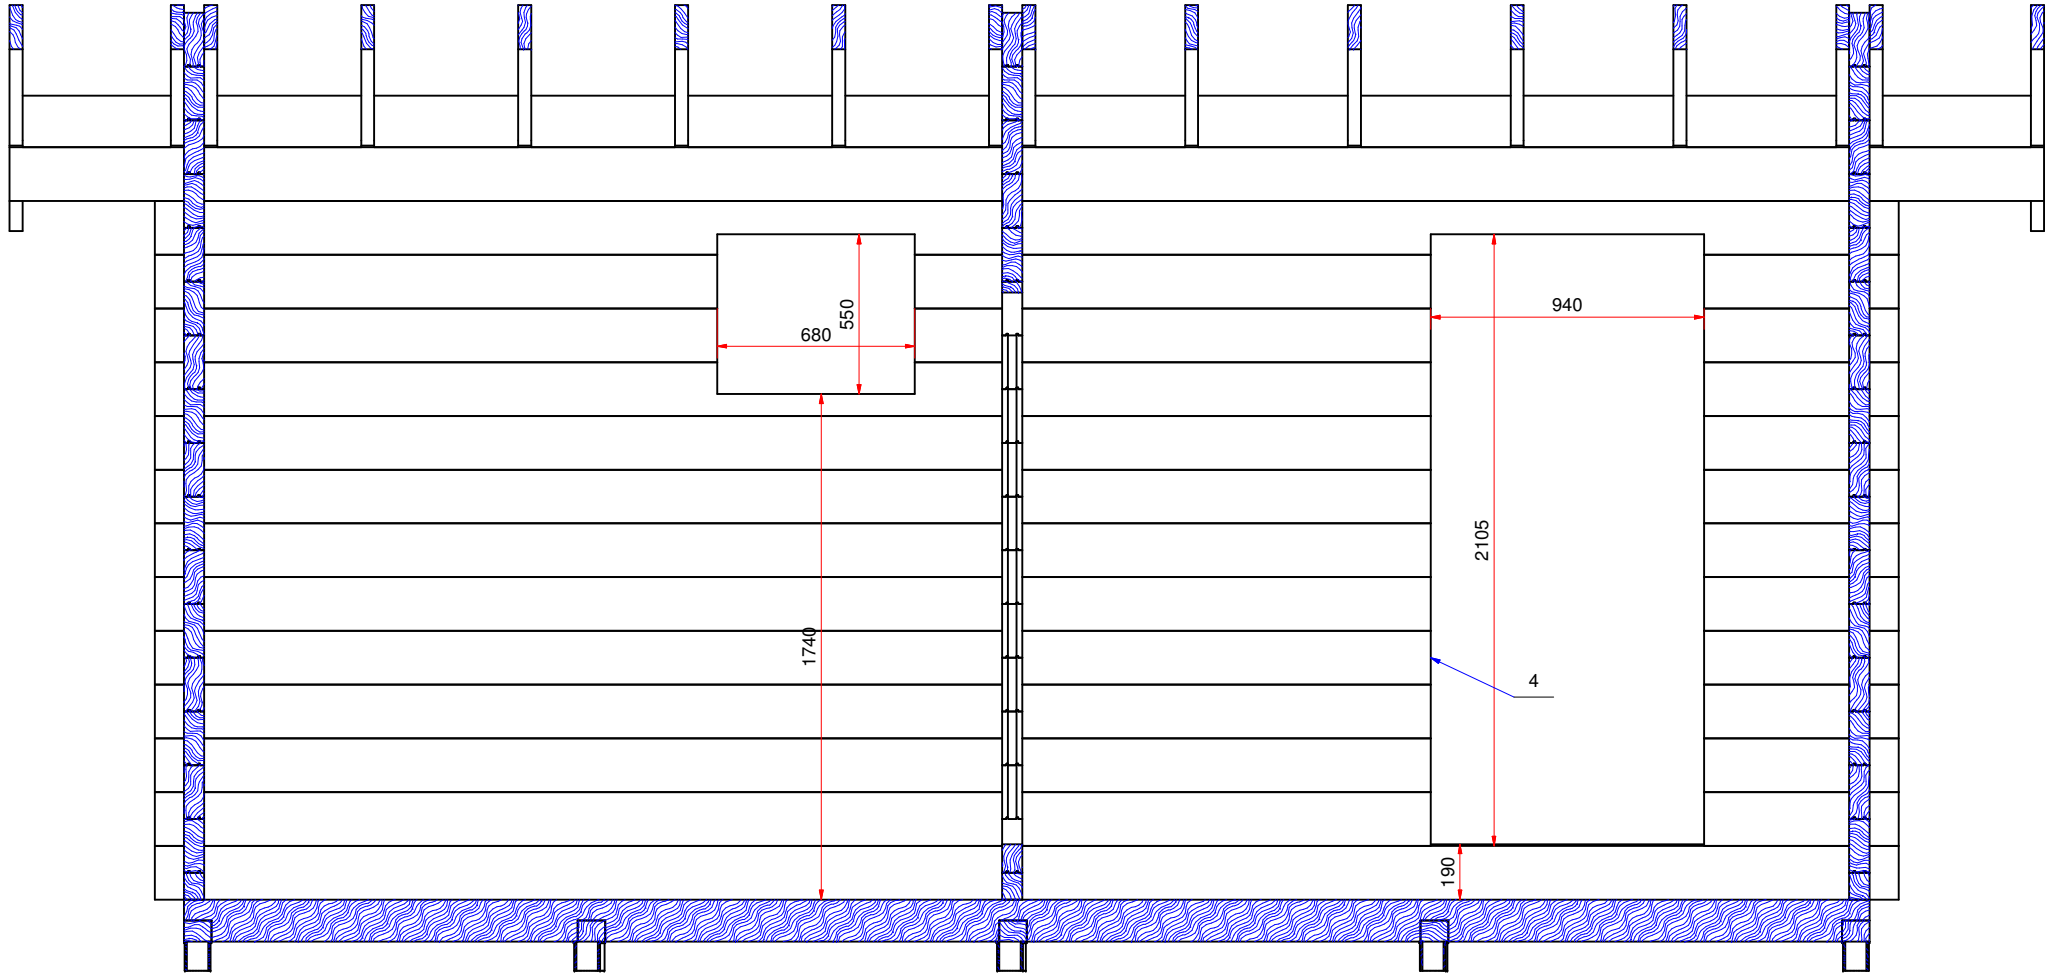

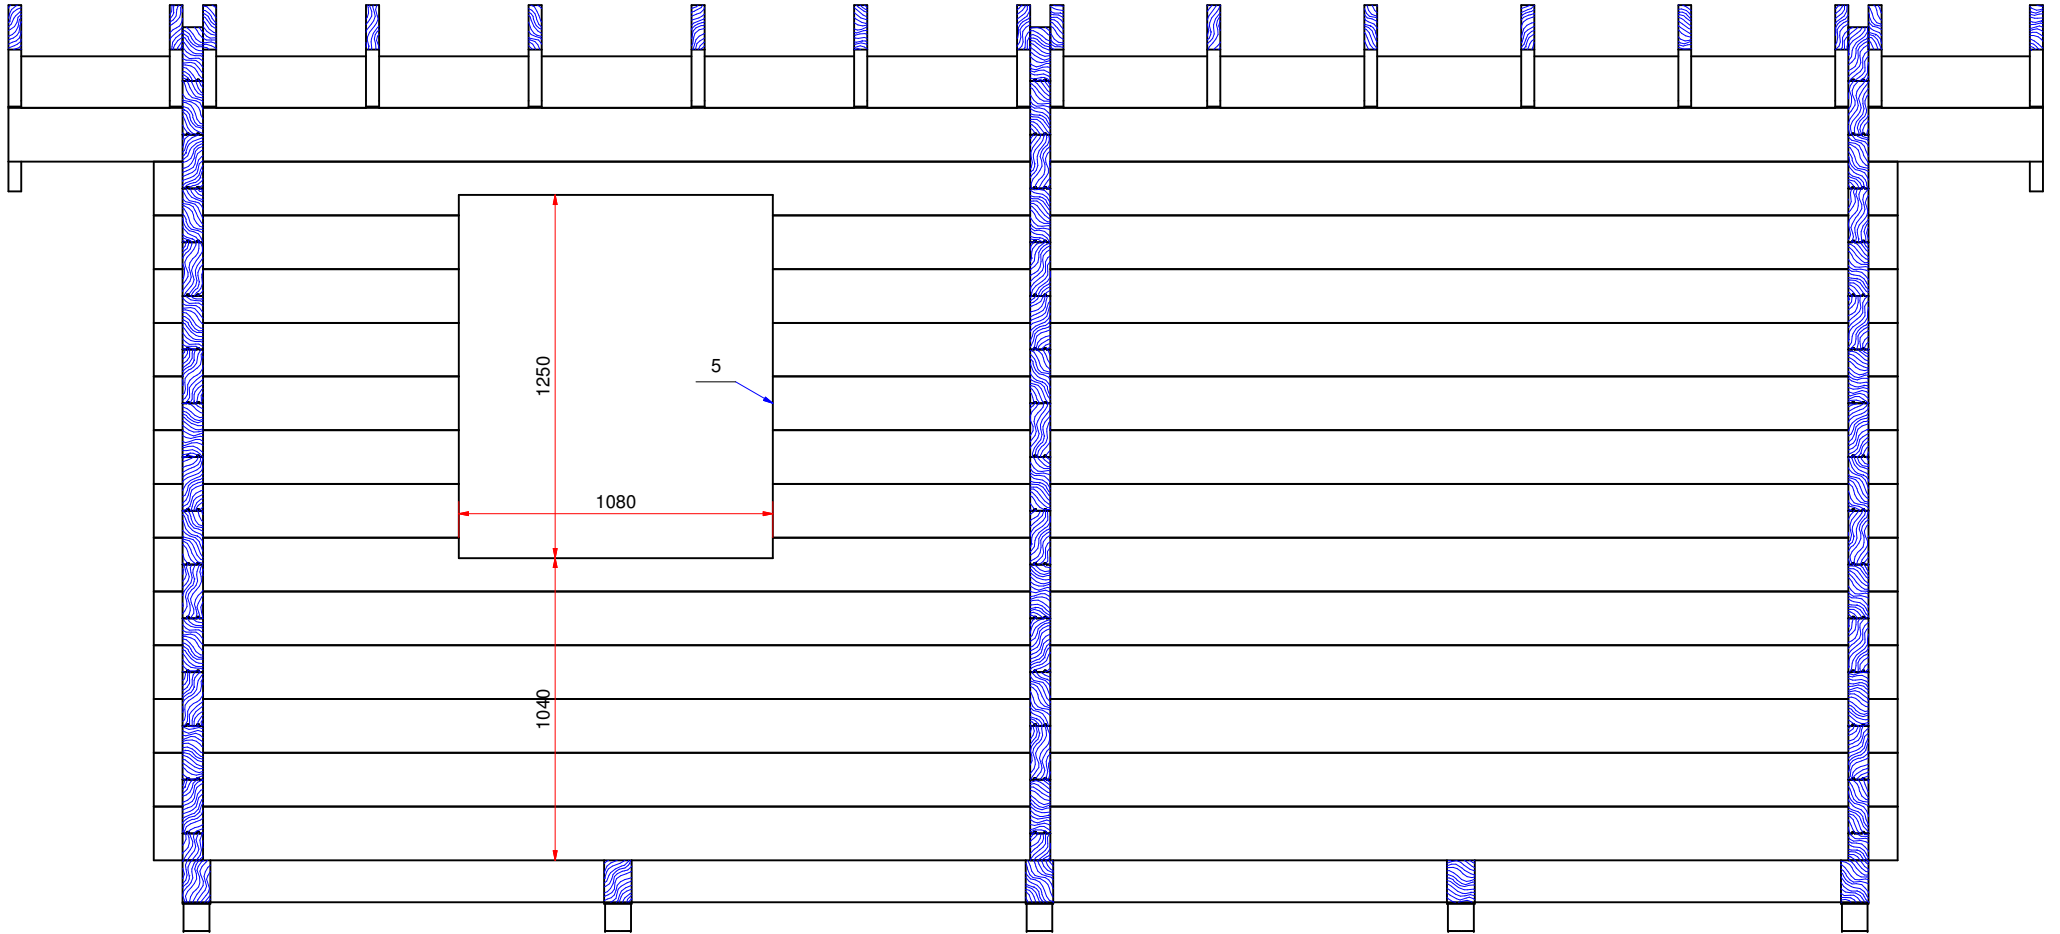

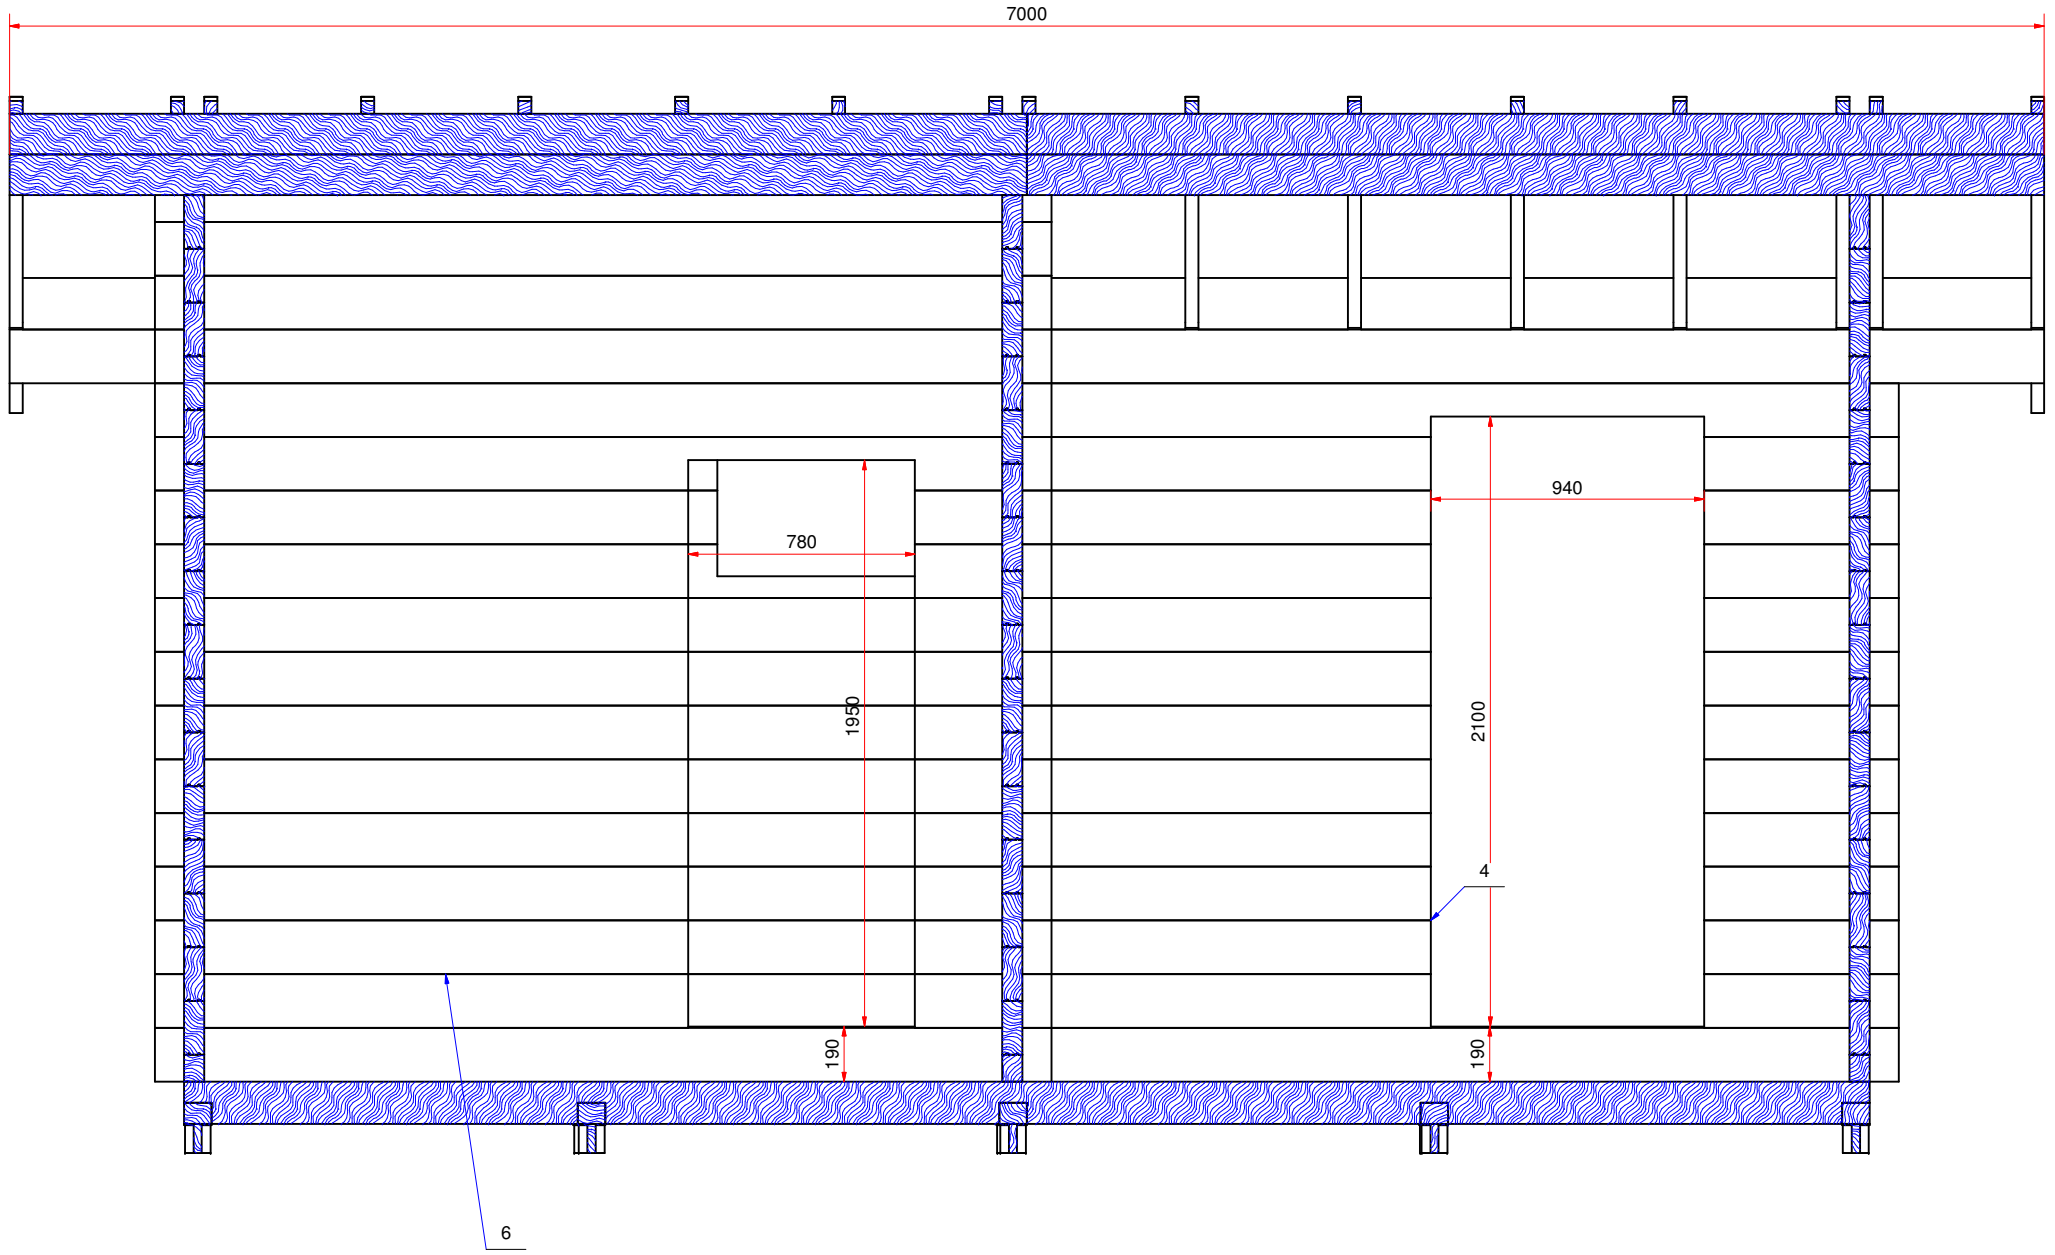

Pos	Diagram	Designation	QTY	Mass,km	Volume,m3
1		Стена (wall) A-01	1	465,458	0,831
2		Стена (wall) A-02	1	461,202	0,824
3		Стена (wall) A-03	1	397,705	0,71
4		Стена (wall) B-01	1	554,994	0,991
5		Стена (wall) B-02	1	595,571	1,064
6		Стена (wall) B-03	1	298,915	0,534
7		Стропило коньковое 01 (plank) 95x140 L=4000.ip	2	27,93	0,05
8		Стропило коньковое 02 (plank) 95x140 L=3500	2	24,206	0,043
9		Стропила 01 (trussing) (plank wall) 145x45 L=2949,4	32	10,473	0,019
10		Обвяз 01 (plank) 95x145 L=3800	5	27,481	0,049
11		Обвяз 02 (plank) 95x145 L=5800	5	42,909	0,077
12		Оголовок сваи 150x150	25	0	0